

LEGEND



- 1A OFFSITE LIFT STATION LOCATION
- 1B ONSITE LIFT STATION LOCATION
- 2 10 INCH PVC GRAVITY WASTEWATER PIPELINE
- 3 12 INCH PVC GRAVITY WASTEWATER PIPELINE IF NECESSARY

1"=600'
Scale Feet

Figure No. 2
Wastewater Collection Infrastructure

Meadowood
PARDEE HOMES

RWBECK

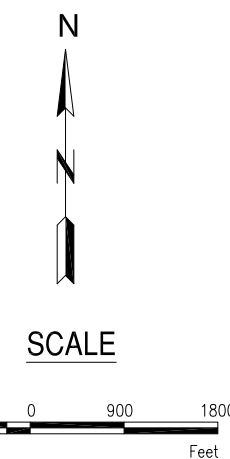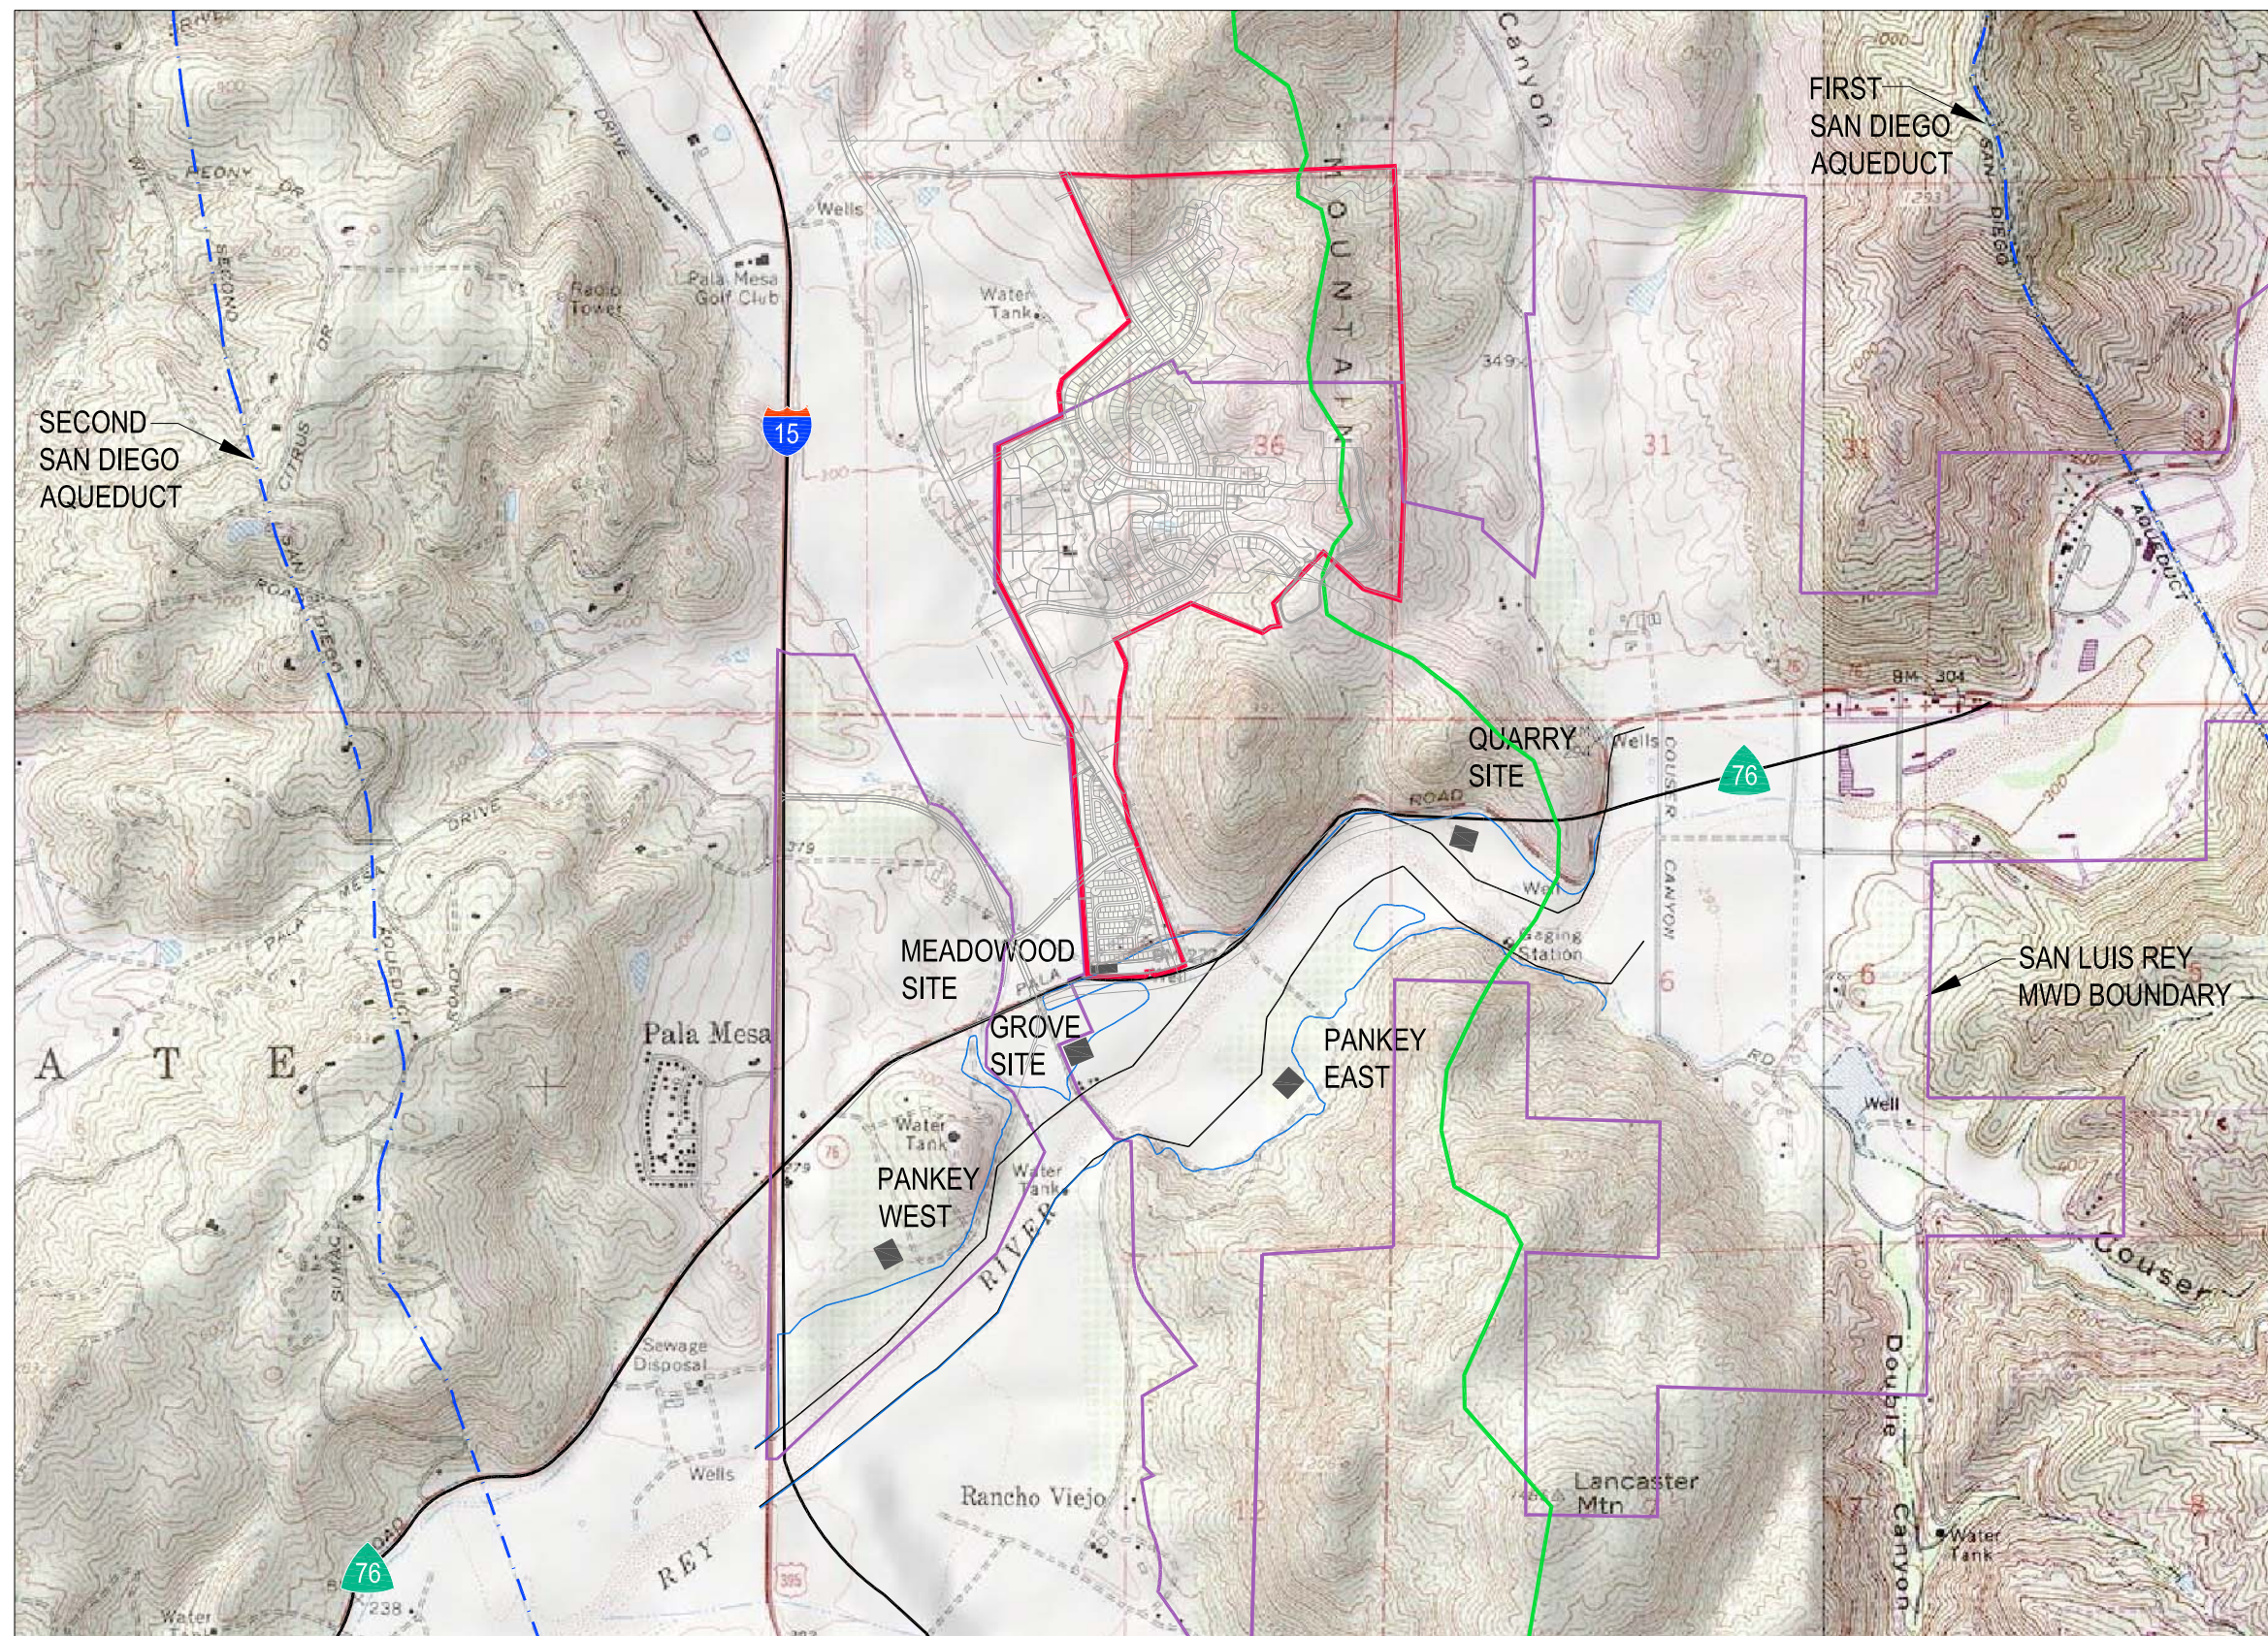



LEGEND

- PROPERTY BOUNDARIES
- WWTP ALTERNATE SITES (1 ACRE)
- HYDRAULIC SUBBASIN 3.12 BOUNDARY
- SLR RIVER FLOODWAY
- 100-YR FLOODPLAIN

Figure No. 3
WWTP Site Alternatives

Meadwood
PARDEE HOMES



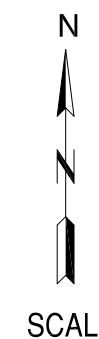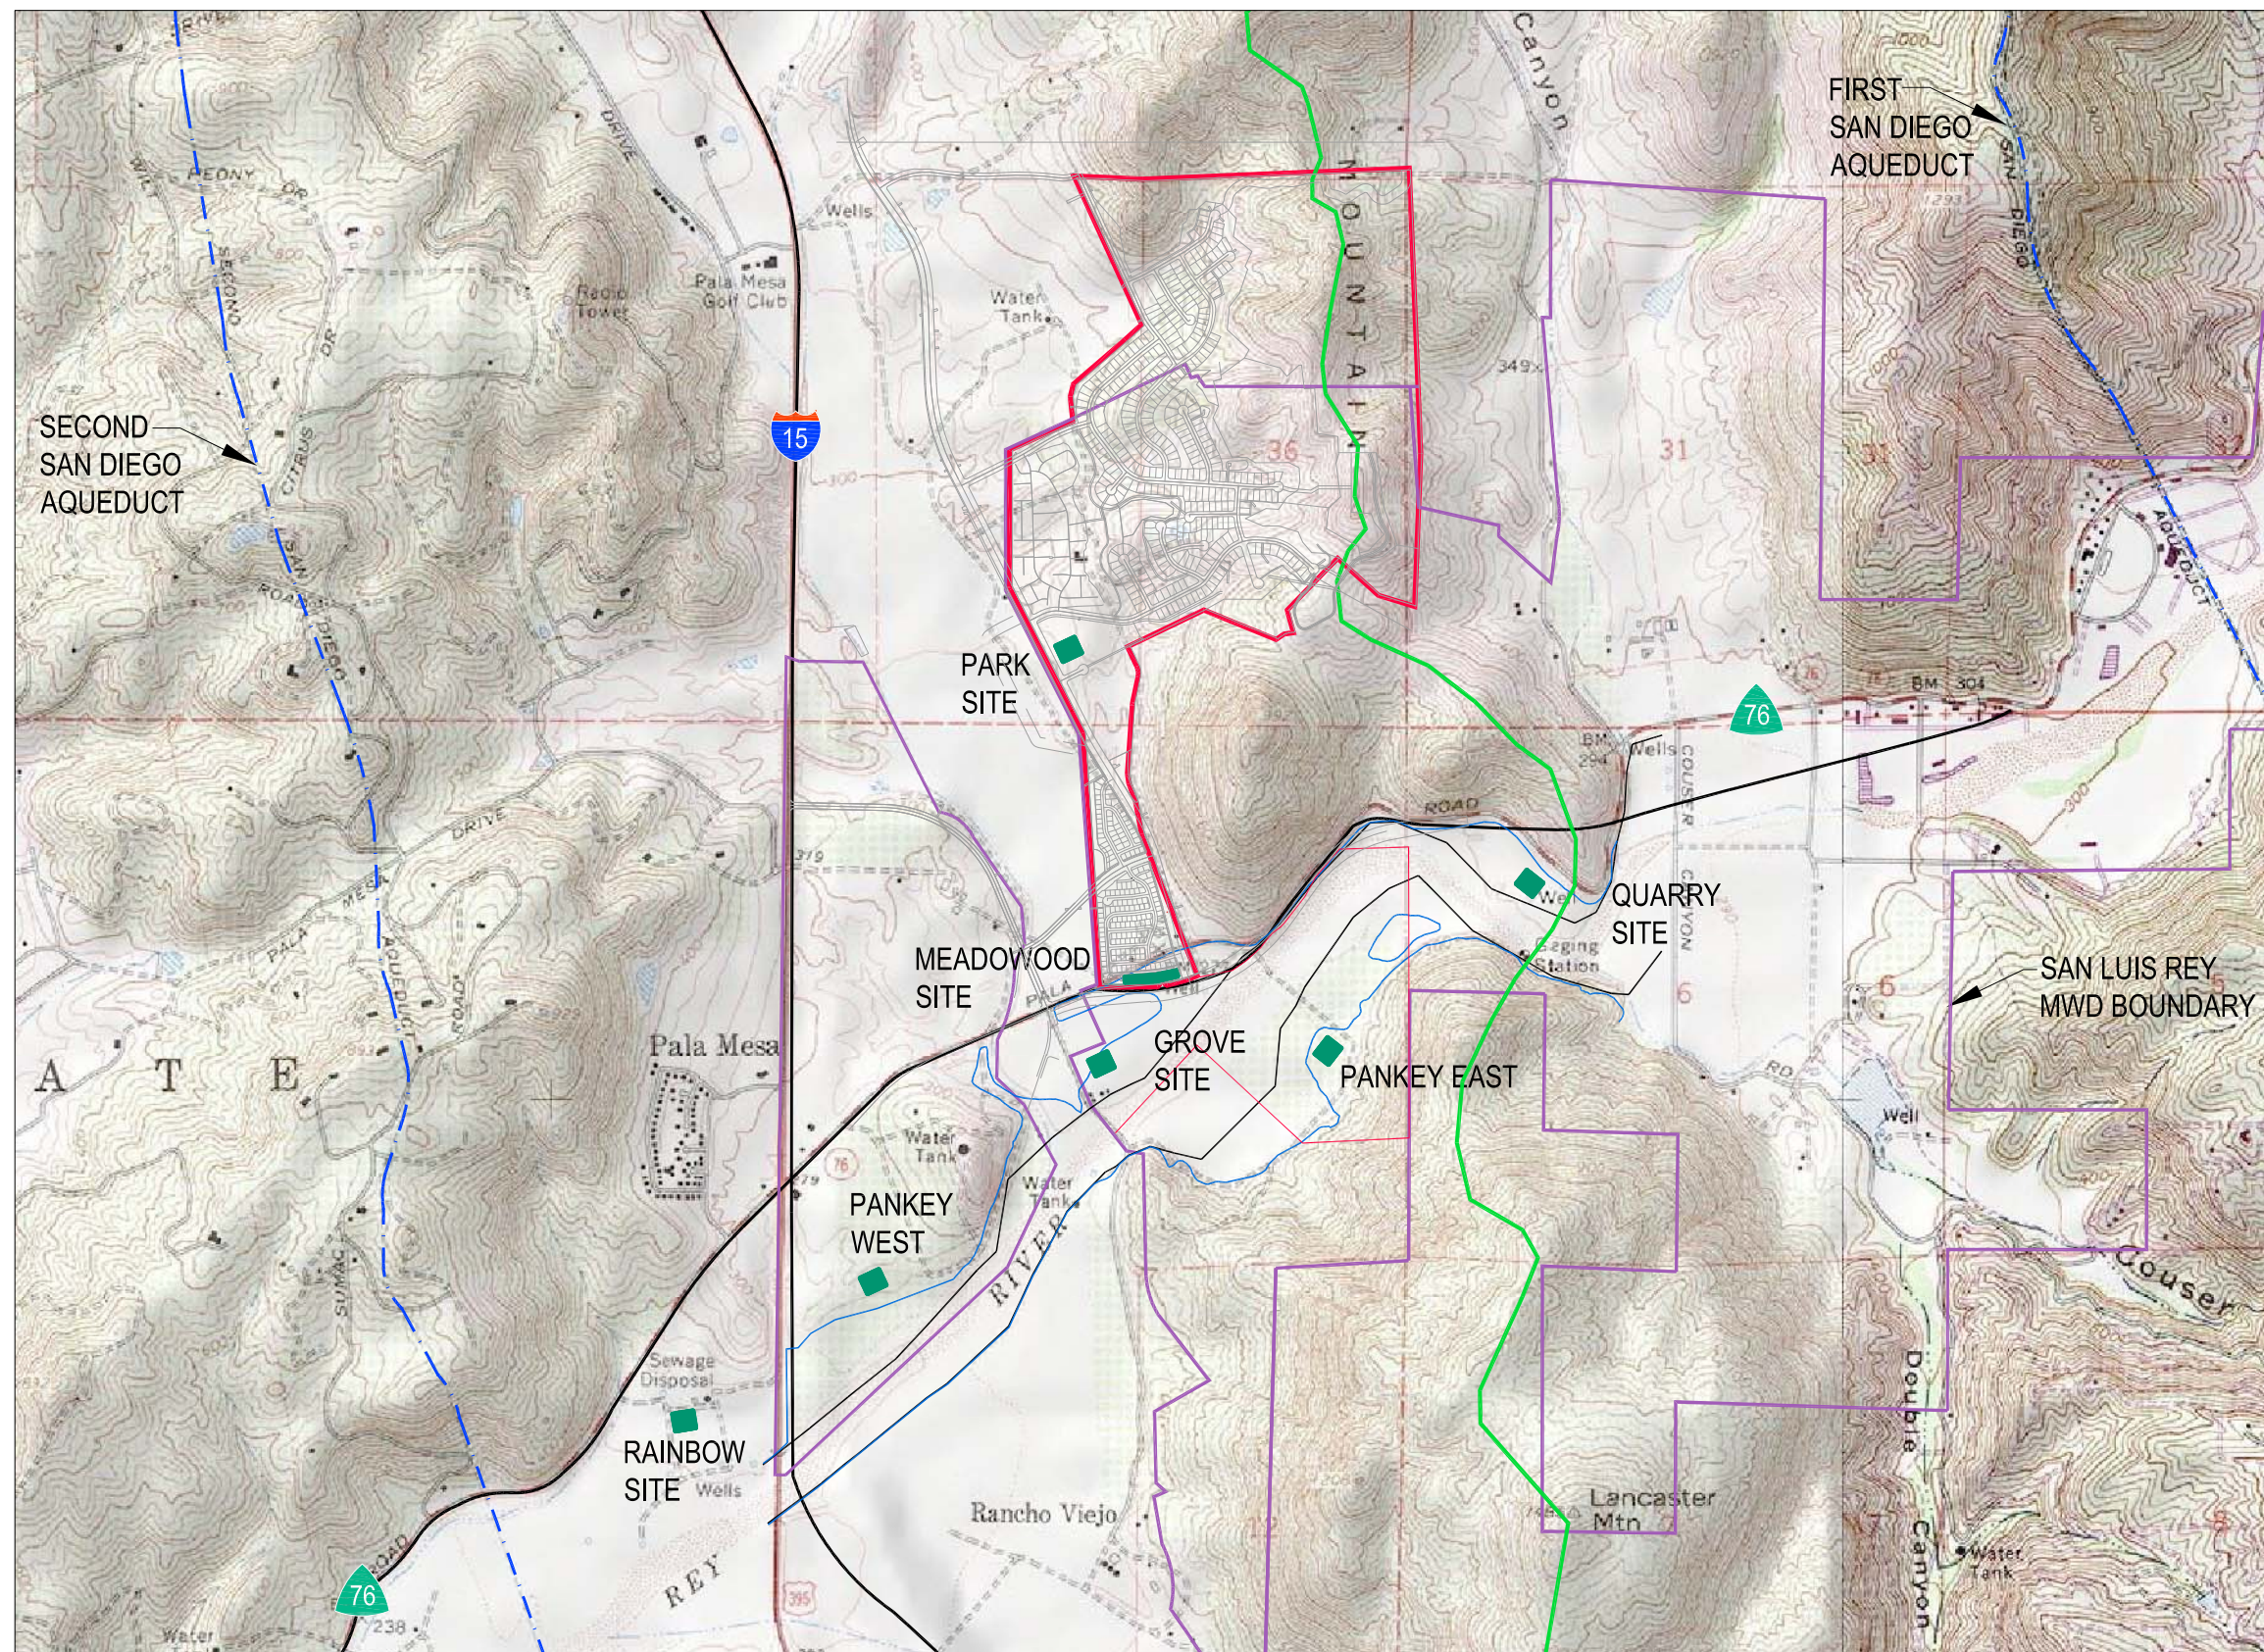

900 0 900 1800
Scale Feet

LEGEND


- PROPERTY BOUNDARIES
- WET WEATHER POND SITES
(1 ACRE BASED ON
MEADOWOOD ONLY WWTP)
- HYDRAULIC SUBBASIN
3.12 BOUNDARY
- SLR RIVER FLOODWAY
- 100-YEAR FLOODPLAIN

NOTE: RAINBOW SITE IS POTENTIAL
DISPOSAL LOCATION FOR
RAINBOW MWD ONLY

Figure No. 4
Wet Weather Pond Siting Alternatives

Meadowood
PARDEE HOMES



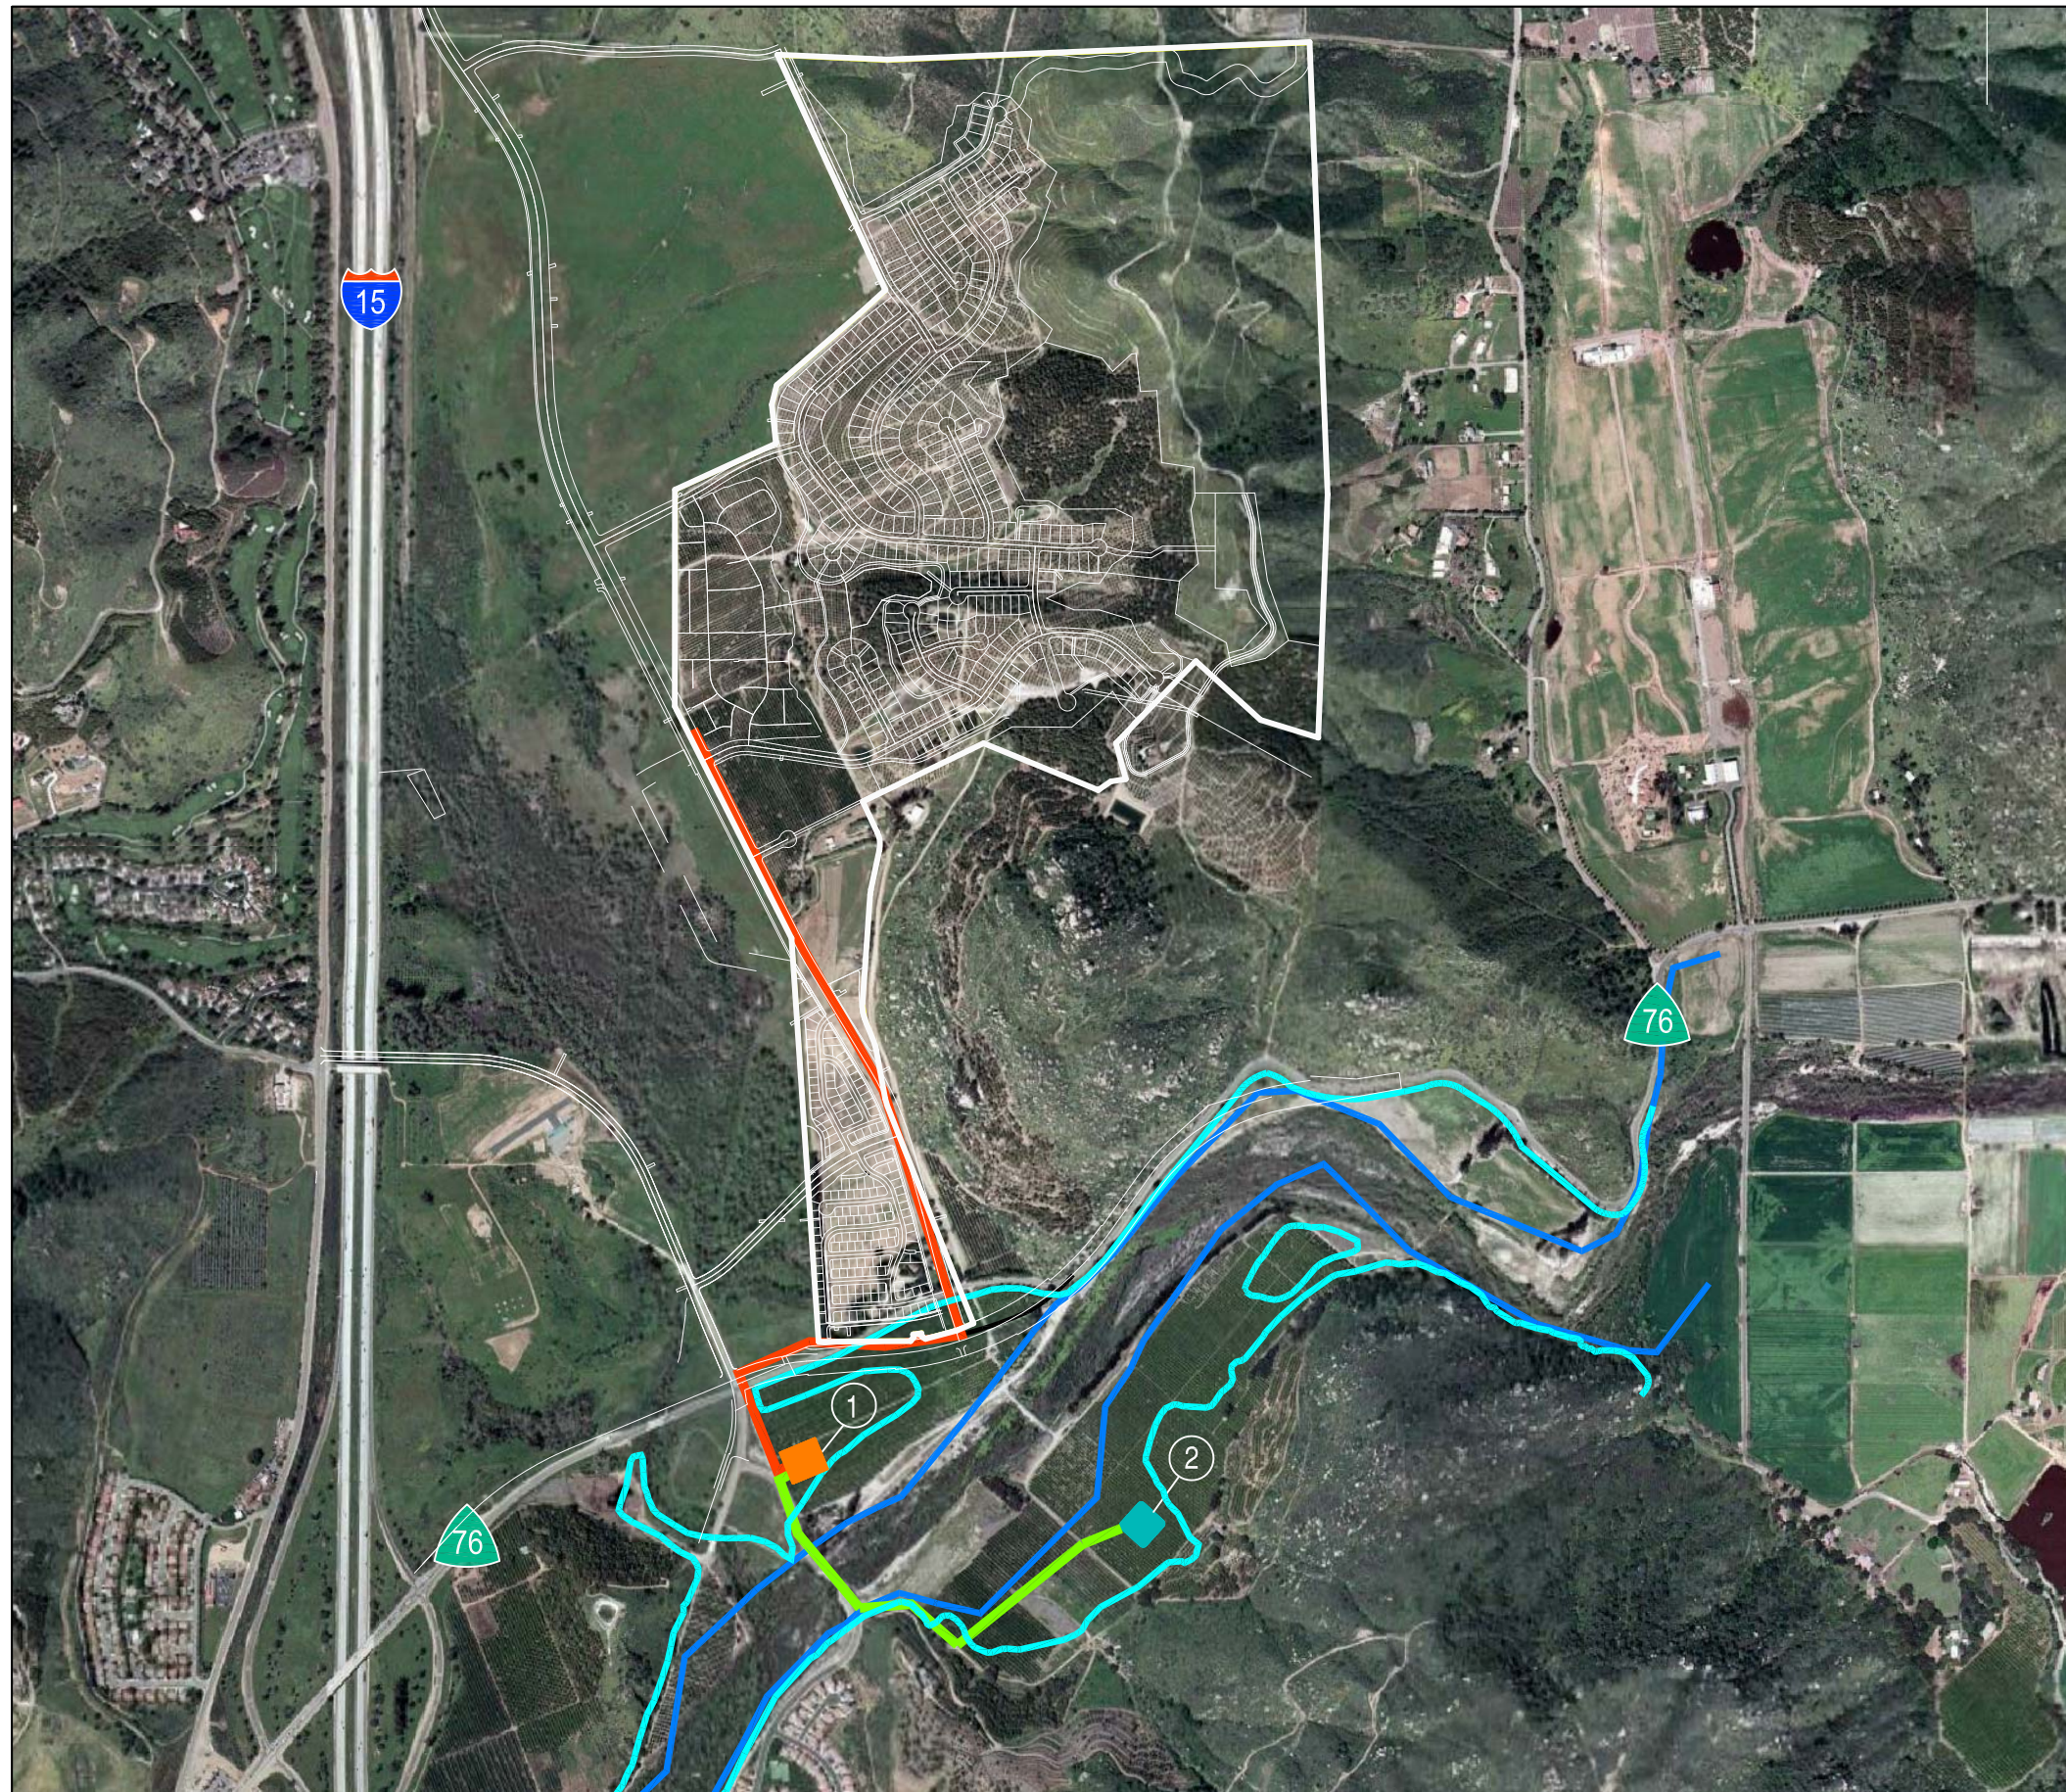


LEGEND

- PROPERTY BOUNDARIES
- SLR RIVER FLOODWAY
- CURRENT 100-YEAR FLOODPLAIN
- WASTEWATER COLLECTION MAIN
- TREATED WATER FORCE MAIN
- ① TREATMENT PLANT SITE
- ② WET WEATHER POND SITE

Figure No. 5A
Wastewater Alternative A

Meadowood
PARDEE HOMES



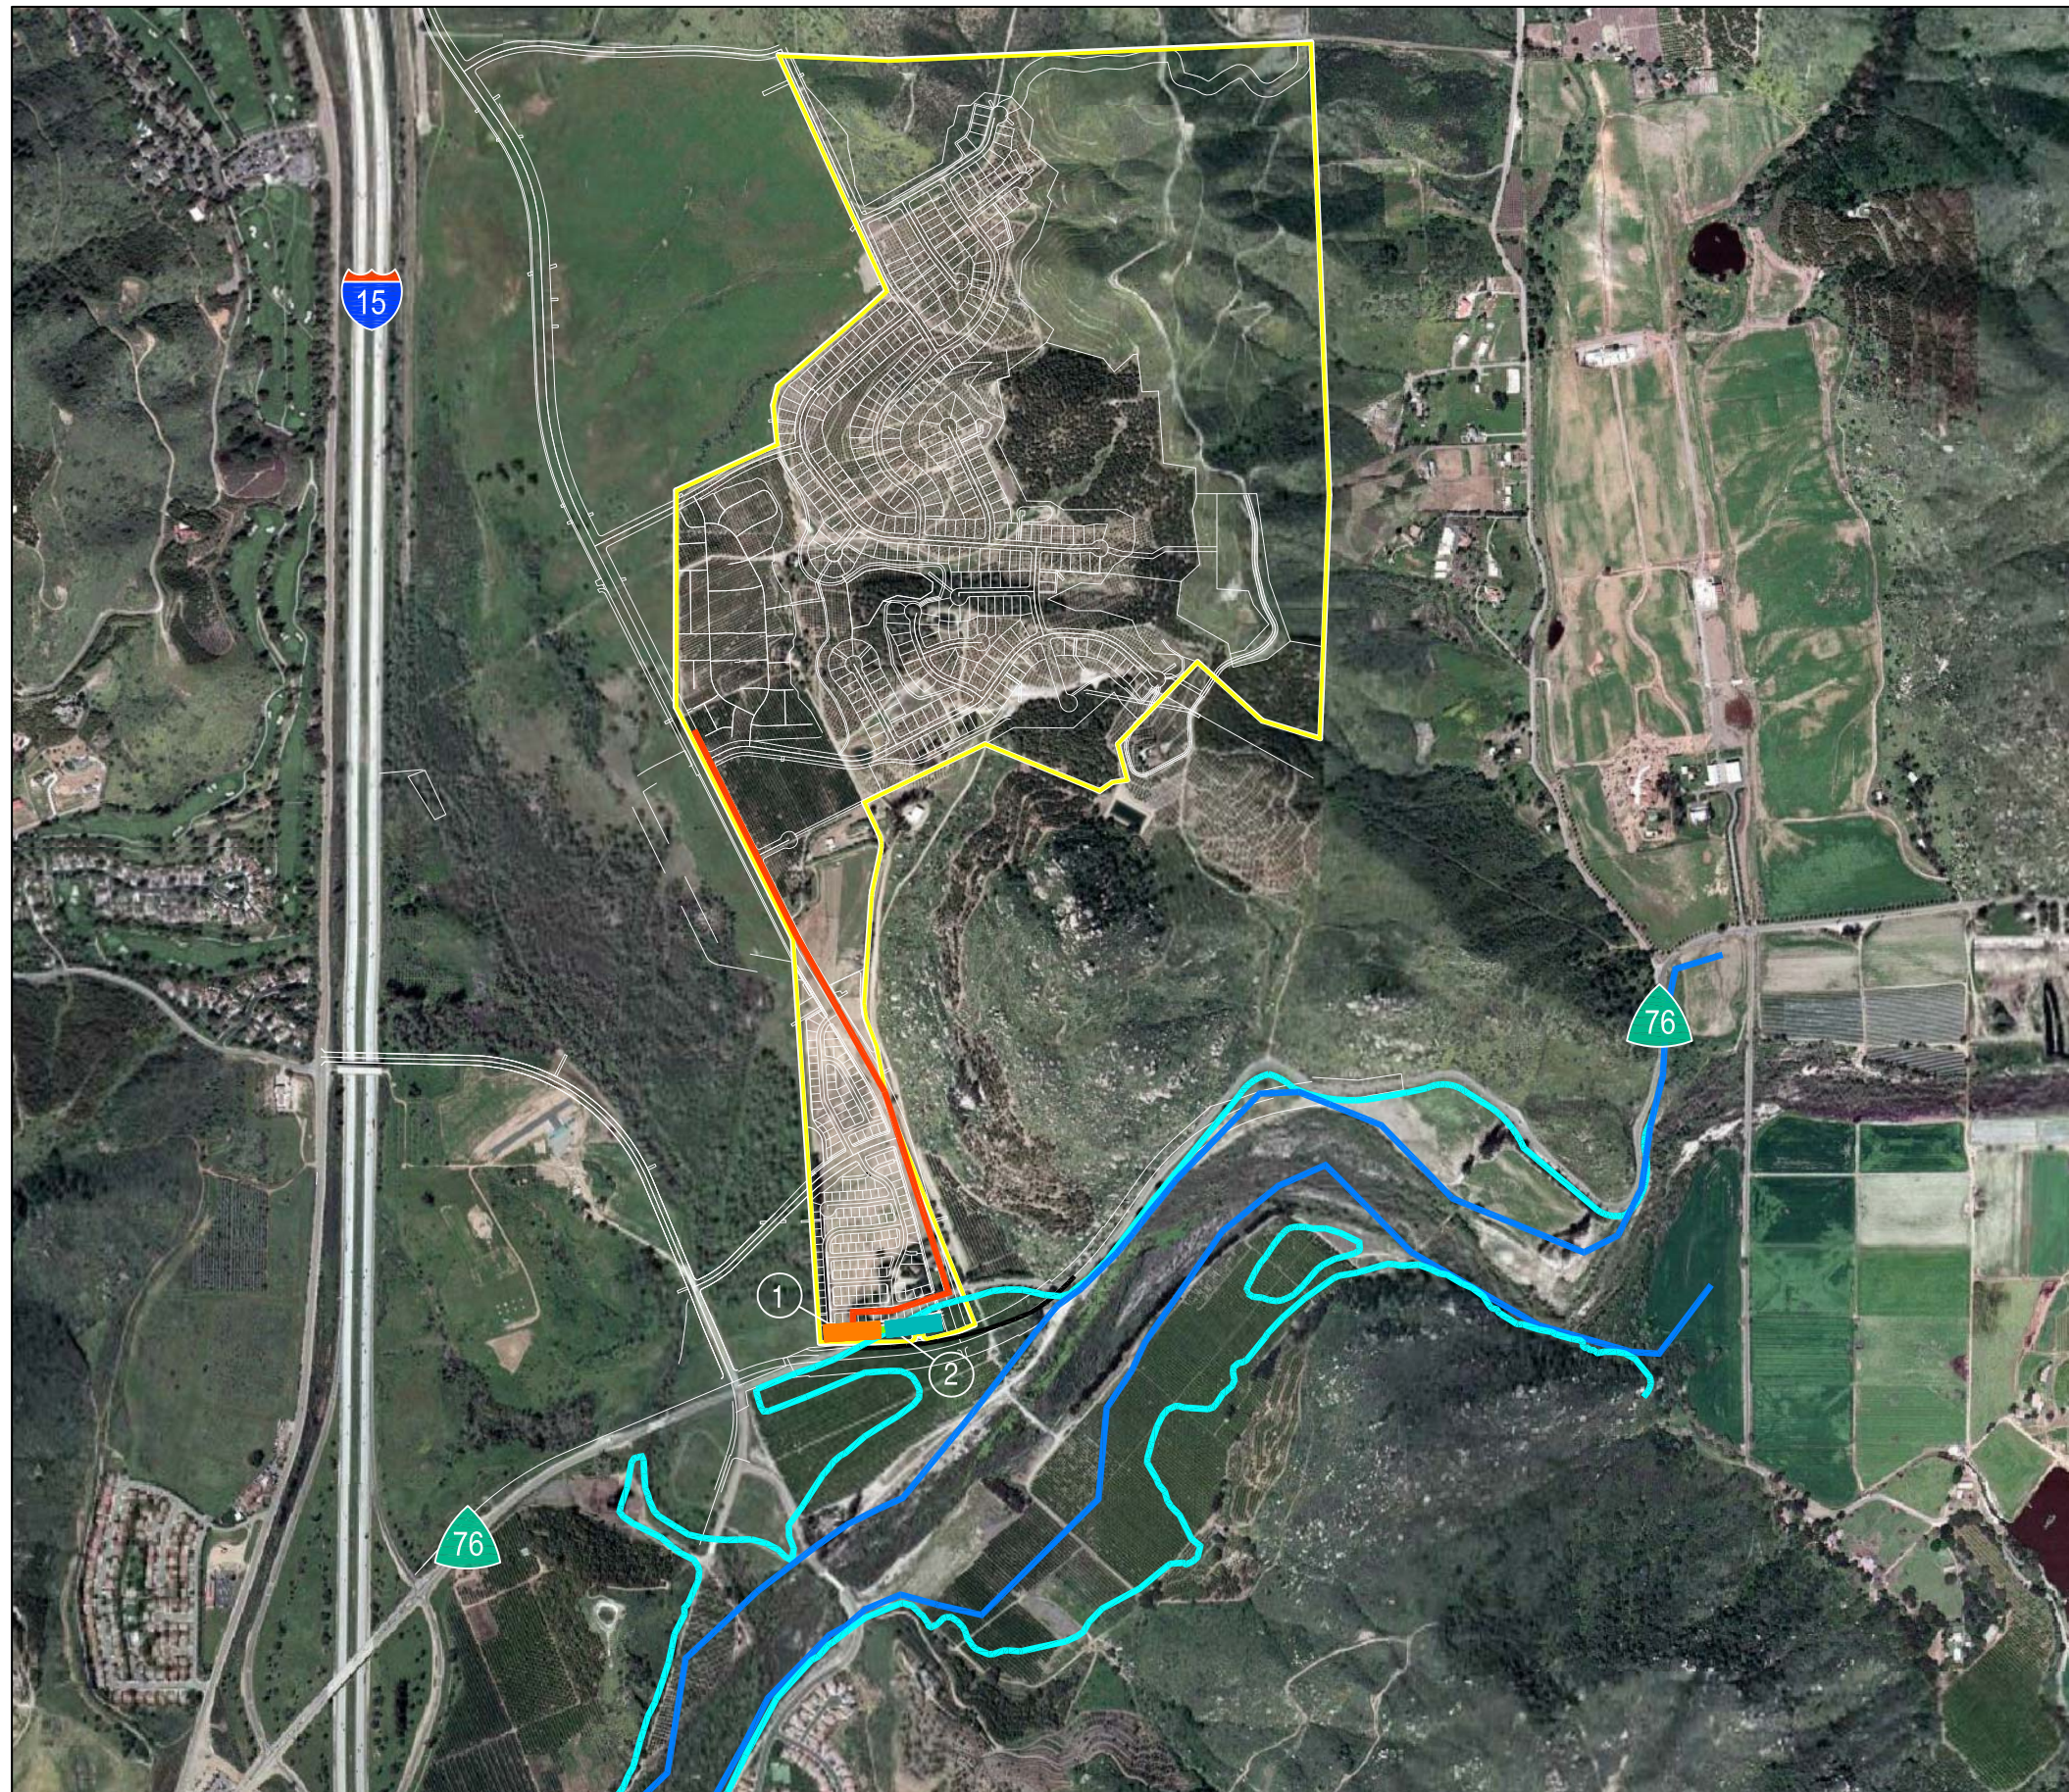


LEGEND

- PROPERTY BOUNDARIES
- SLR RIVER FLOODWAY
- CURRENT 100-YEAR FLOODPLAIN
- WASTEWATER COLLECTION MAIN
- TREATED WATER FORCE MAIN
- ① TREATMENT PLANT SITE
- ② WET WEATHER POND SITE

Figure No. 5B
Wastewater Alternative B

Meadowood
PARDEE HOMES



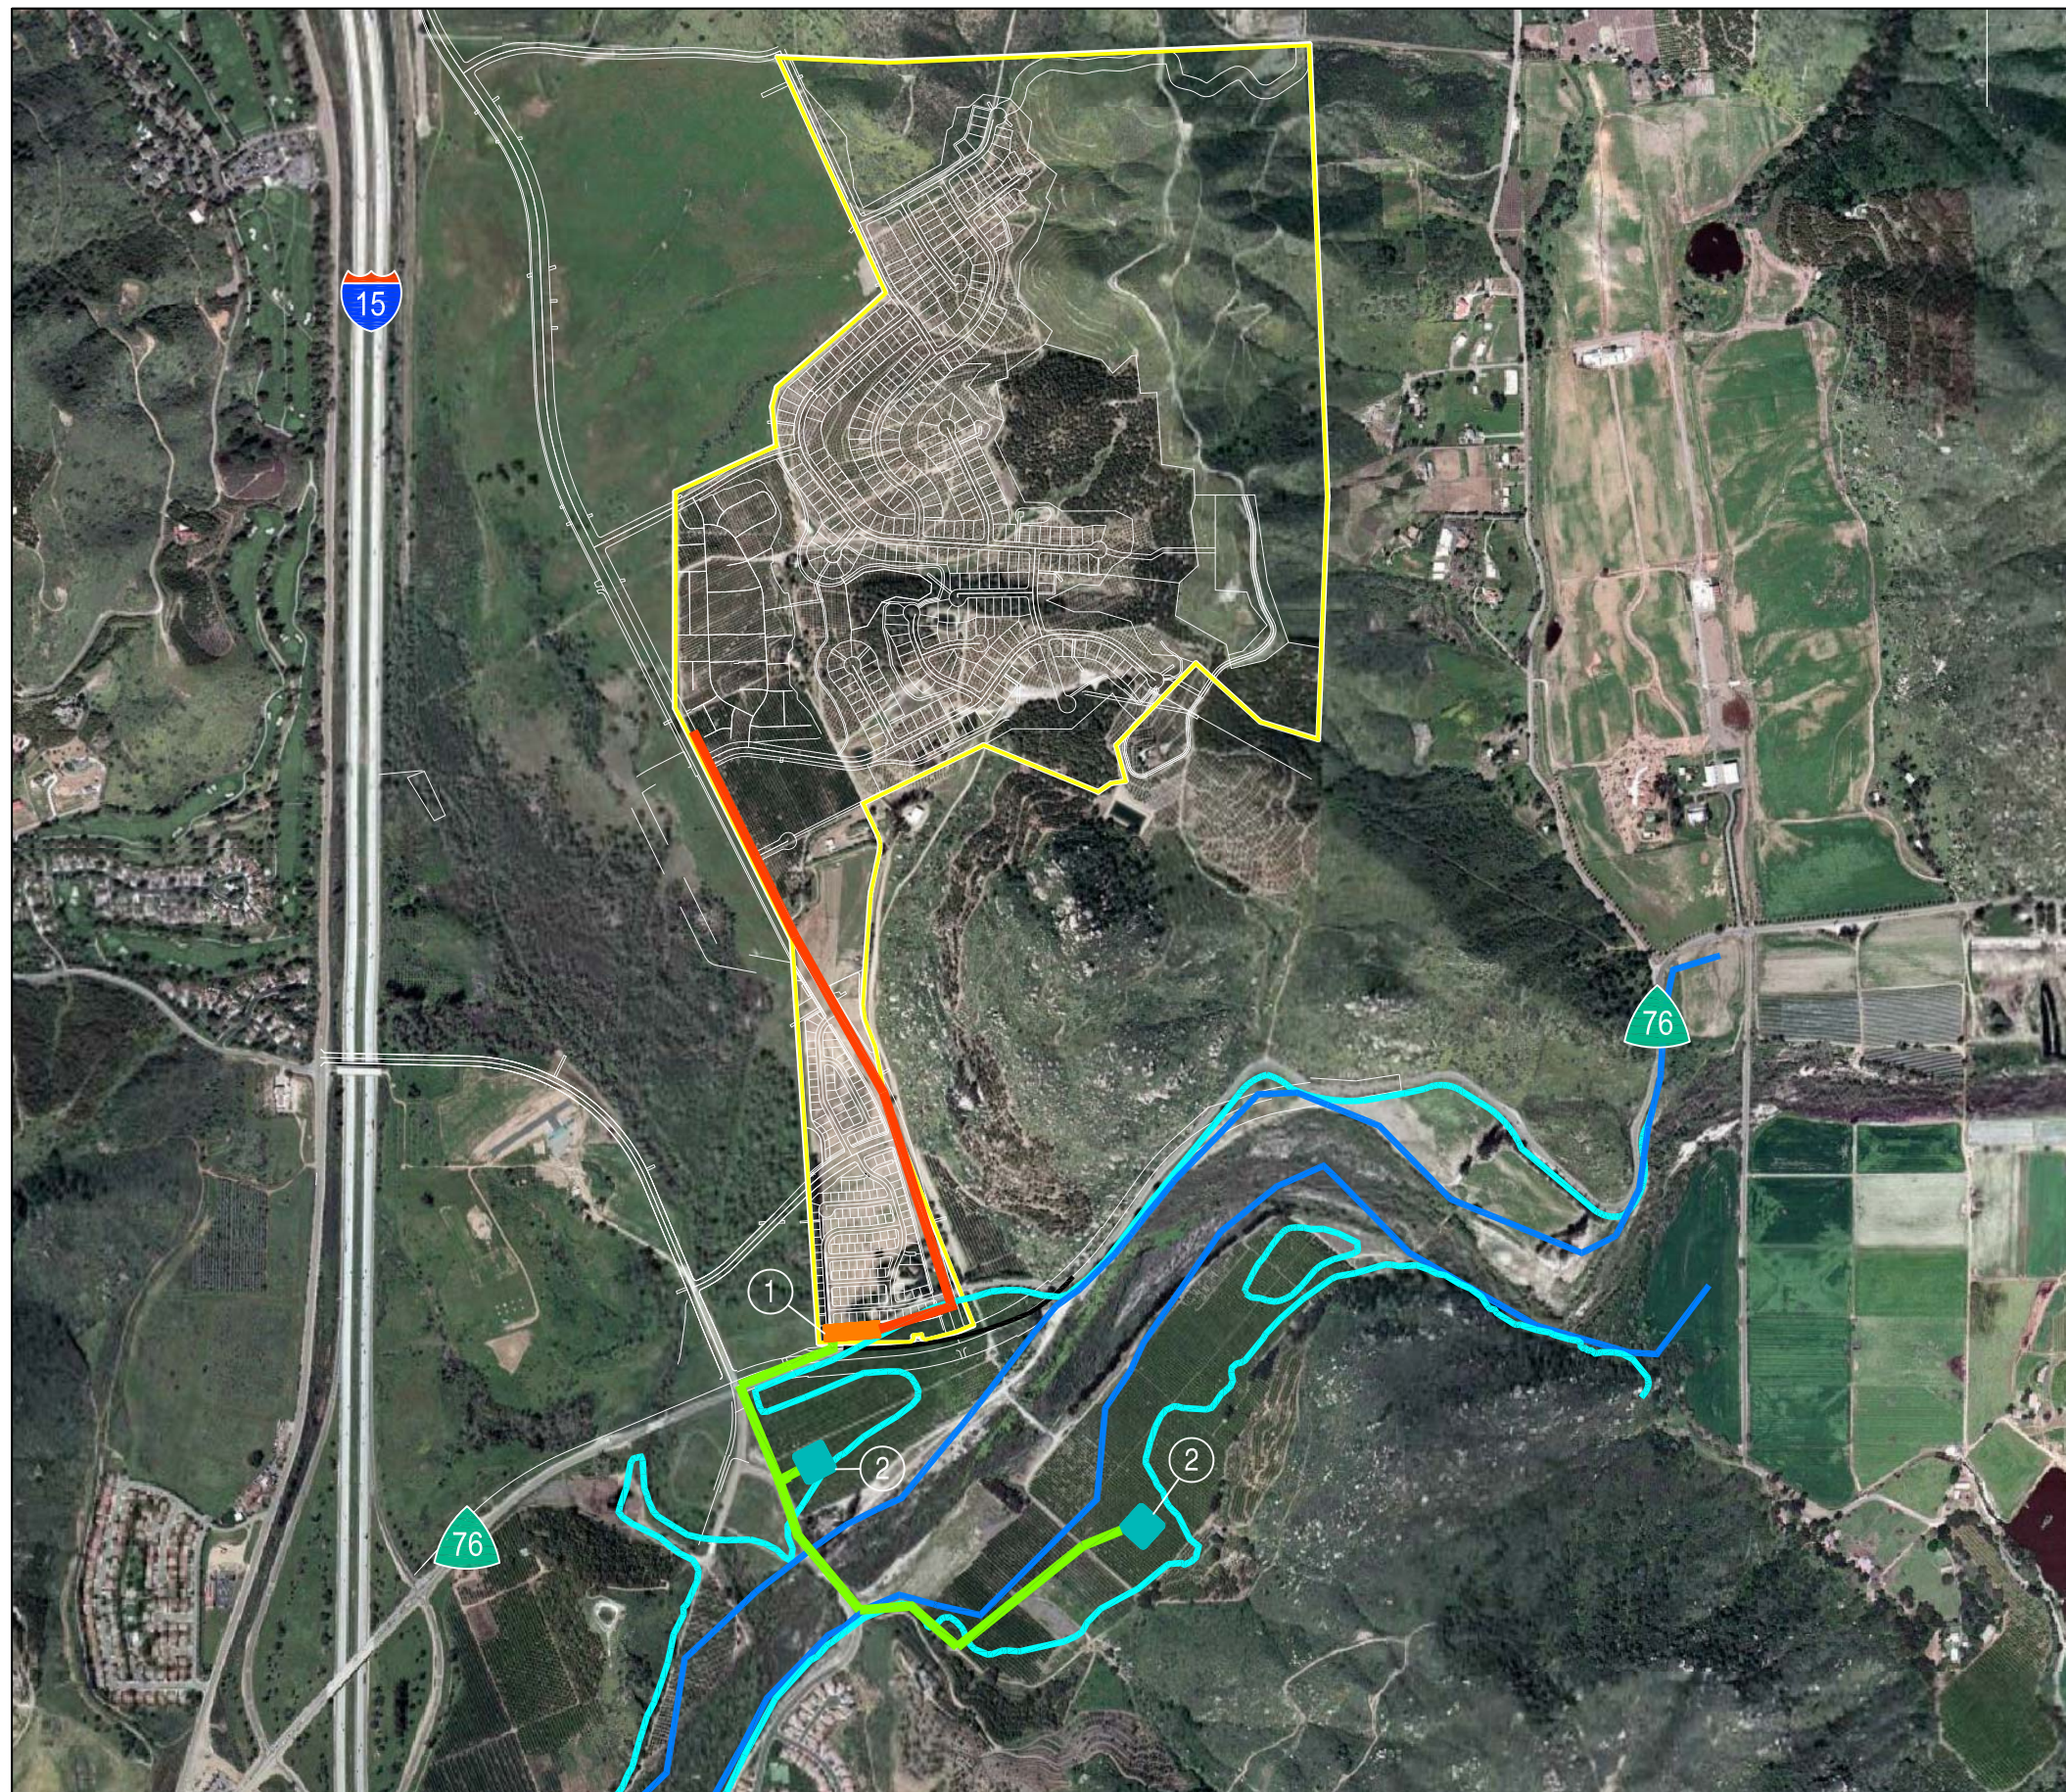

LEGEND

- PROPERTY BOUNDARIES
- SLR RIVER FLOODWAY
- CURRENT 100-YEAR FLOODPLAIN
- WASTEWATER COLLECTION MAIN
- TREATED WATER FORCE MAIN
- ① TREATMENT PLANT SITE
- ② WET WEATHER POND SITE

Figure No. 5C
Wastewater Alternative C

Meadowood
PARDEE HOMES



